



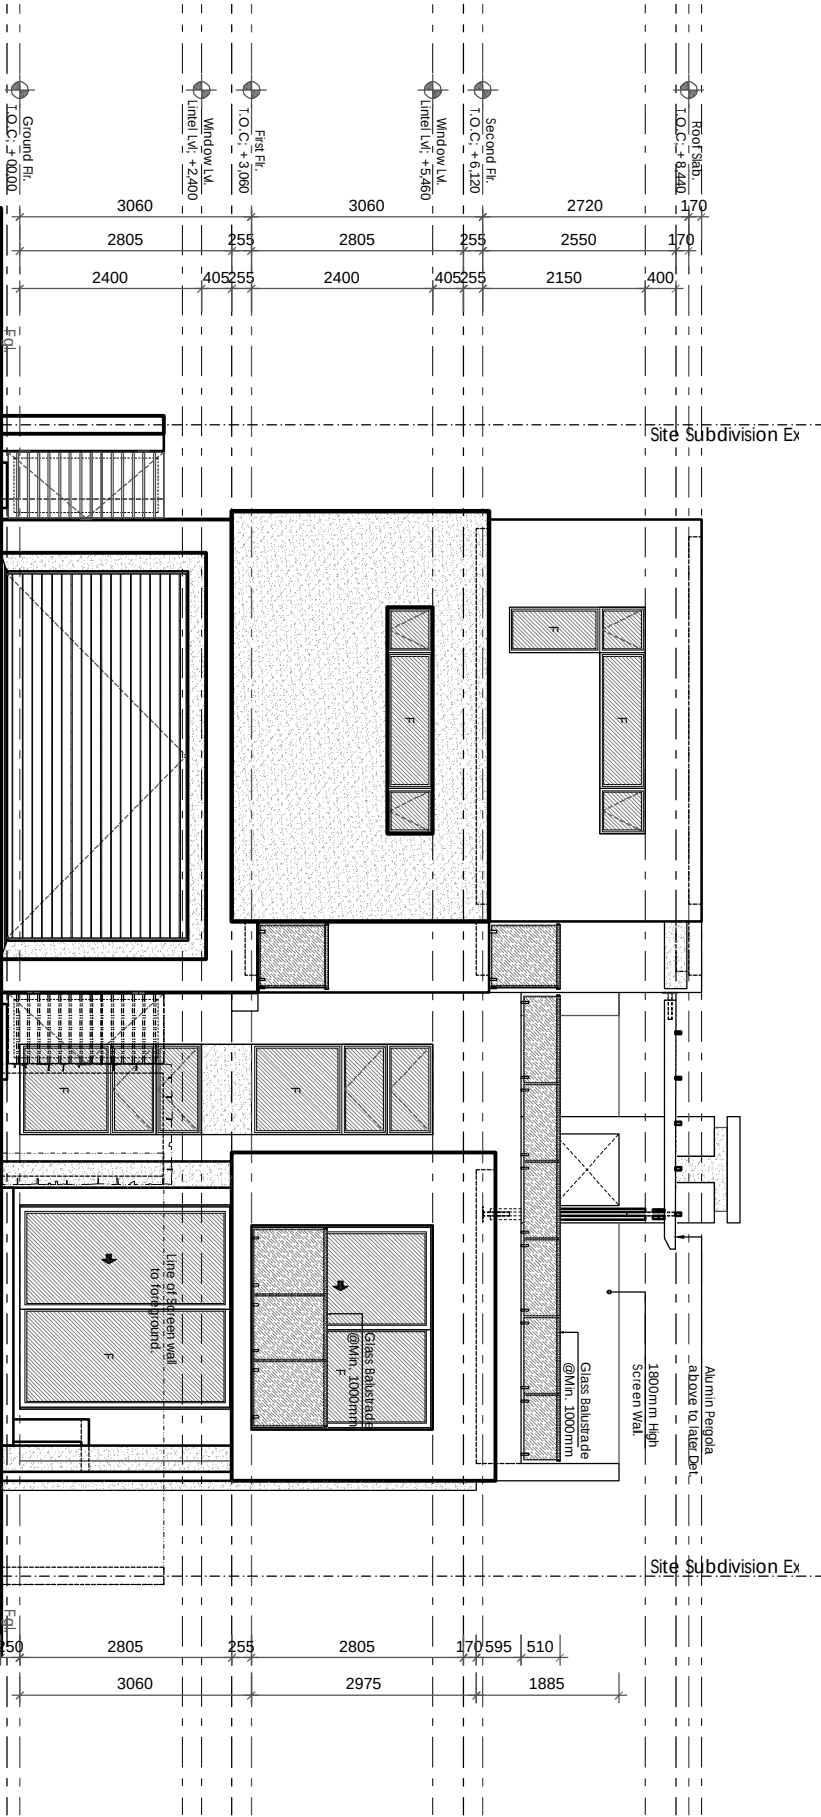

EAST ELEVATION.

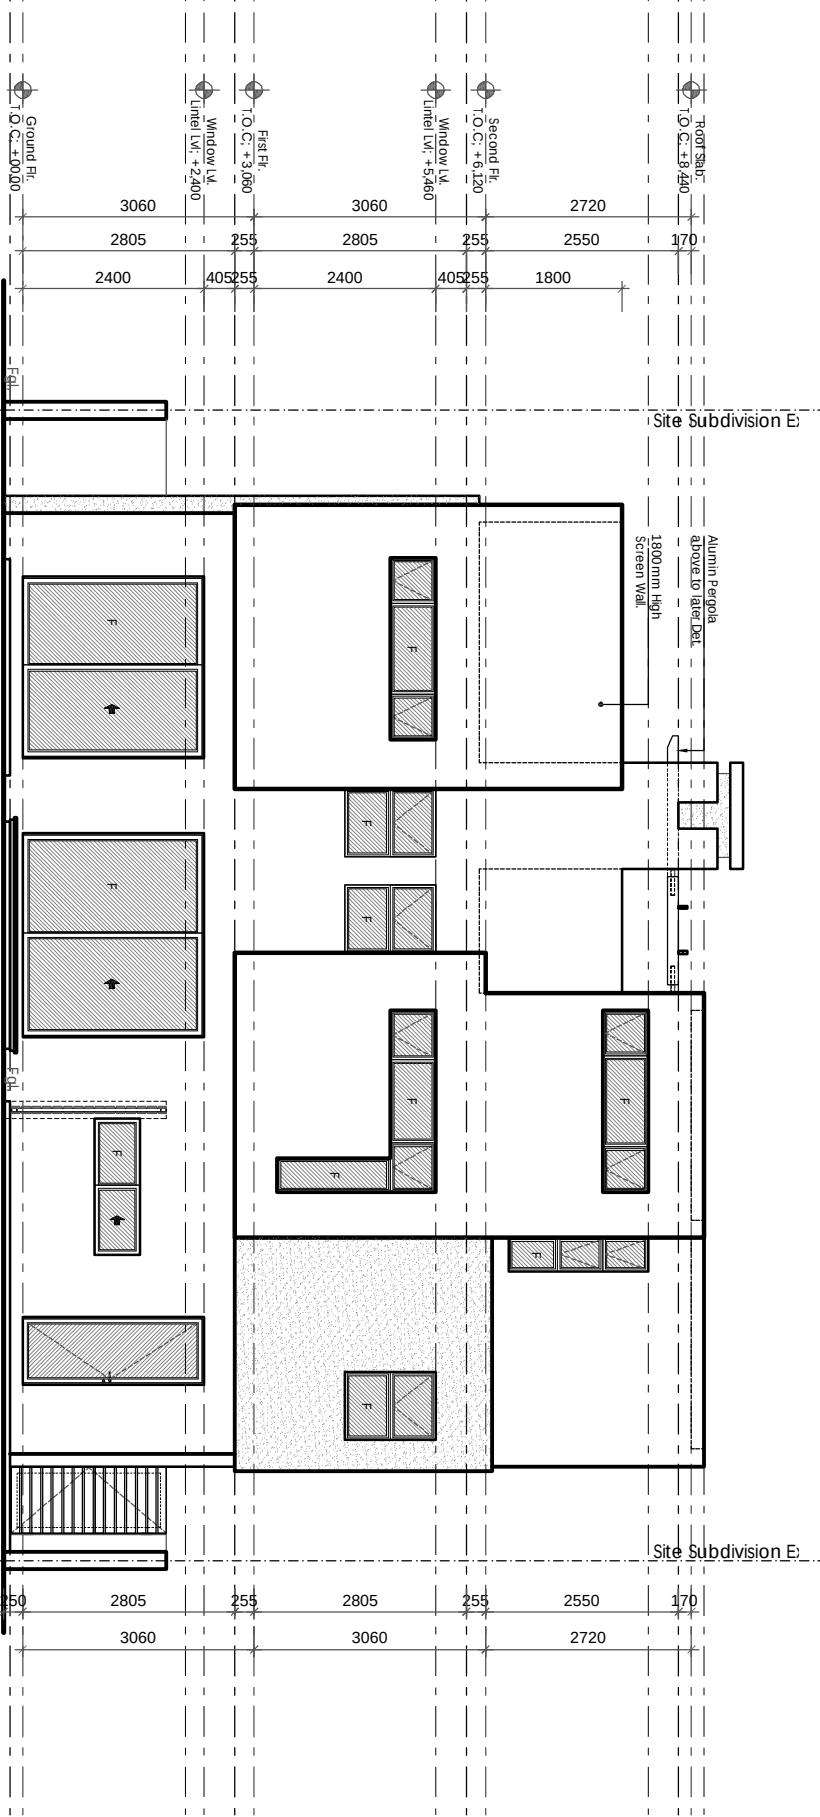

WEST ELEVATION.

PROJECT:

Dev-ADRIENNE STREET - HOUSE Type A.

DESCRIPTION:

ELEVATIONS 1

ERF:

Portion 2 of Ptn 1 Erf 213 Sandown

DATE:

Oct 2019

SCALE:

1 :100

DRAWN BY:

Gavin

DRAWING NO.:

AS-HSA.2019.401.S

5 Plymouth St, Woodmead, Sandton PO Box 139 Rivonia 2128
tel 011 656 1690 fax 011 656 4859 www.gwarch.co.za

GWA GAVIN WARBURTON
& ASSOCIATES
ARCHITECTS