



NORTH ELEVATION.

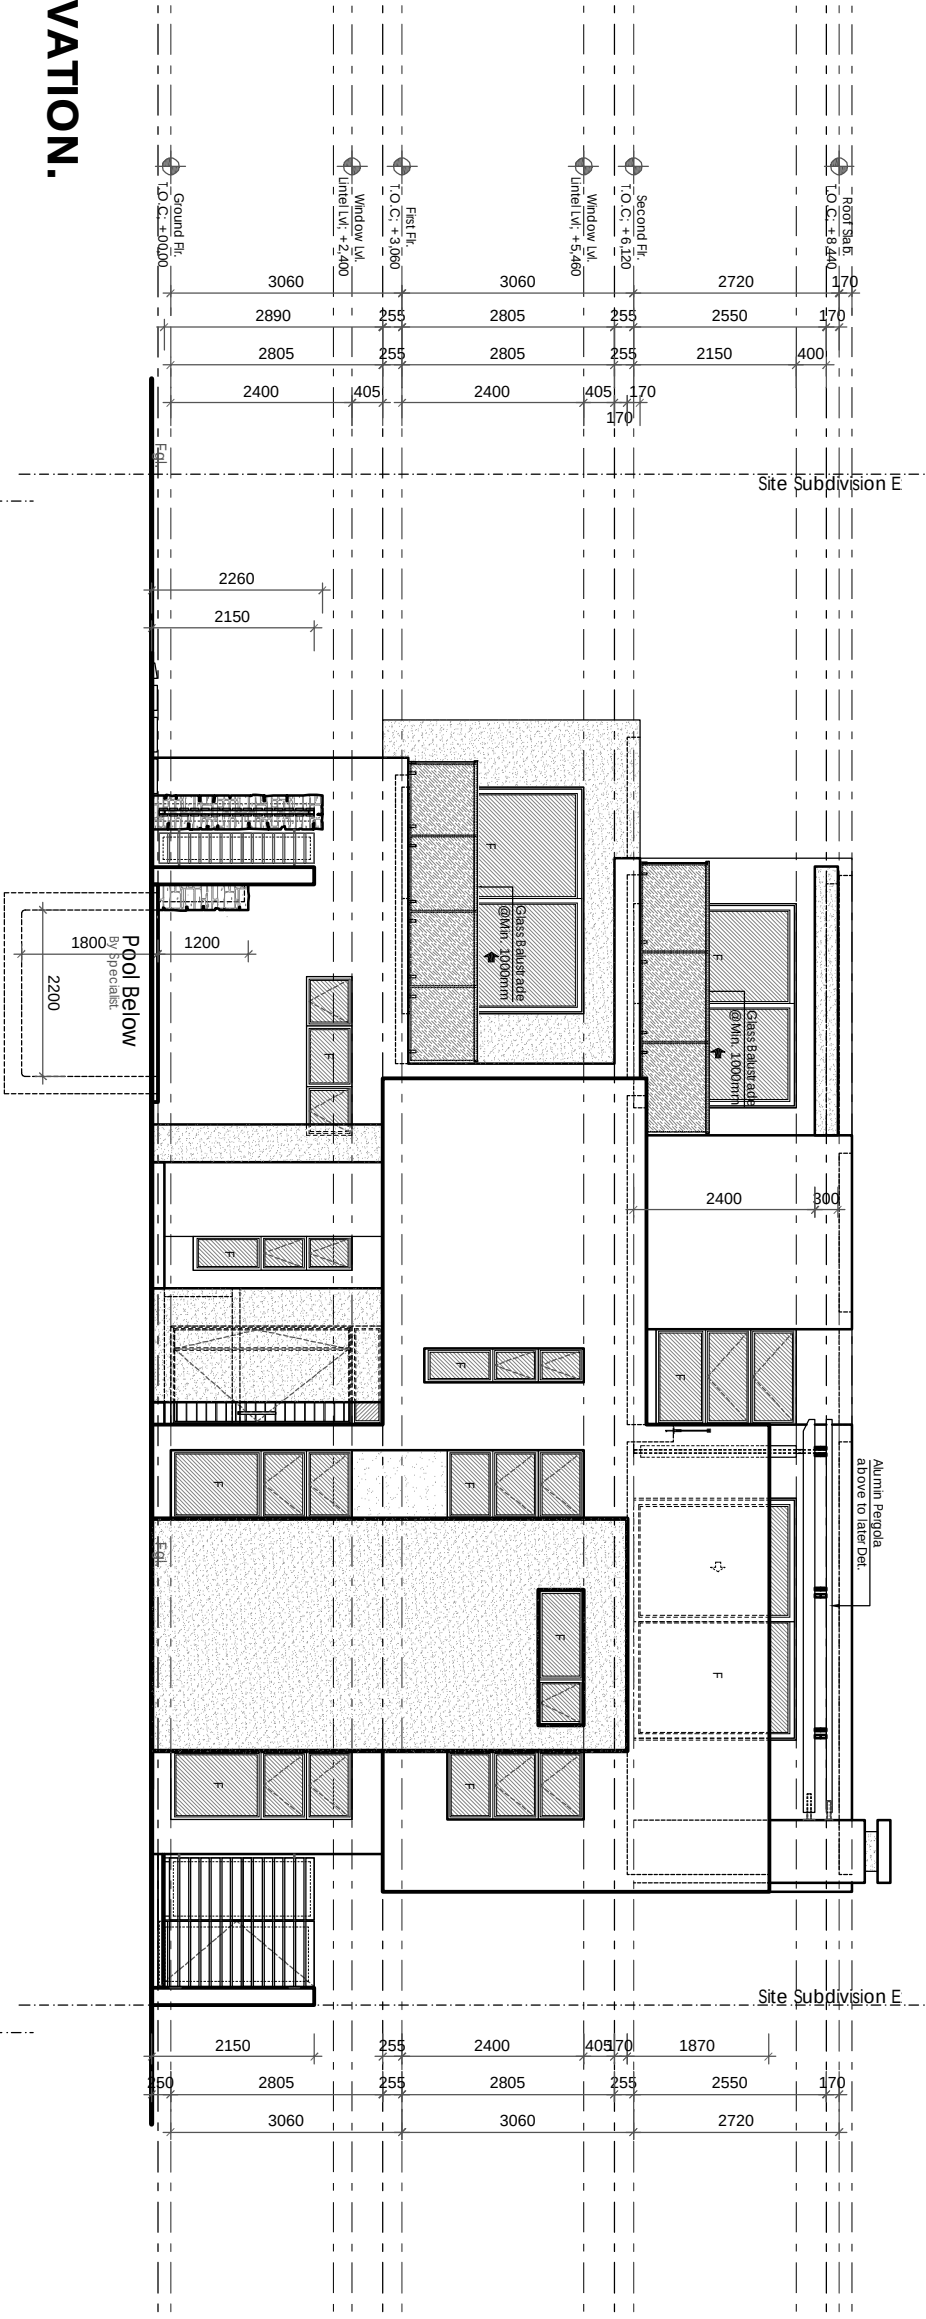

SOUTH ELEVATION.

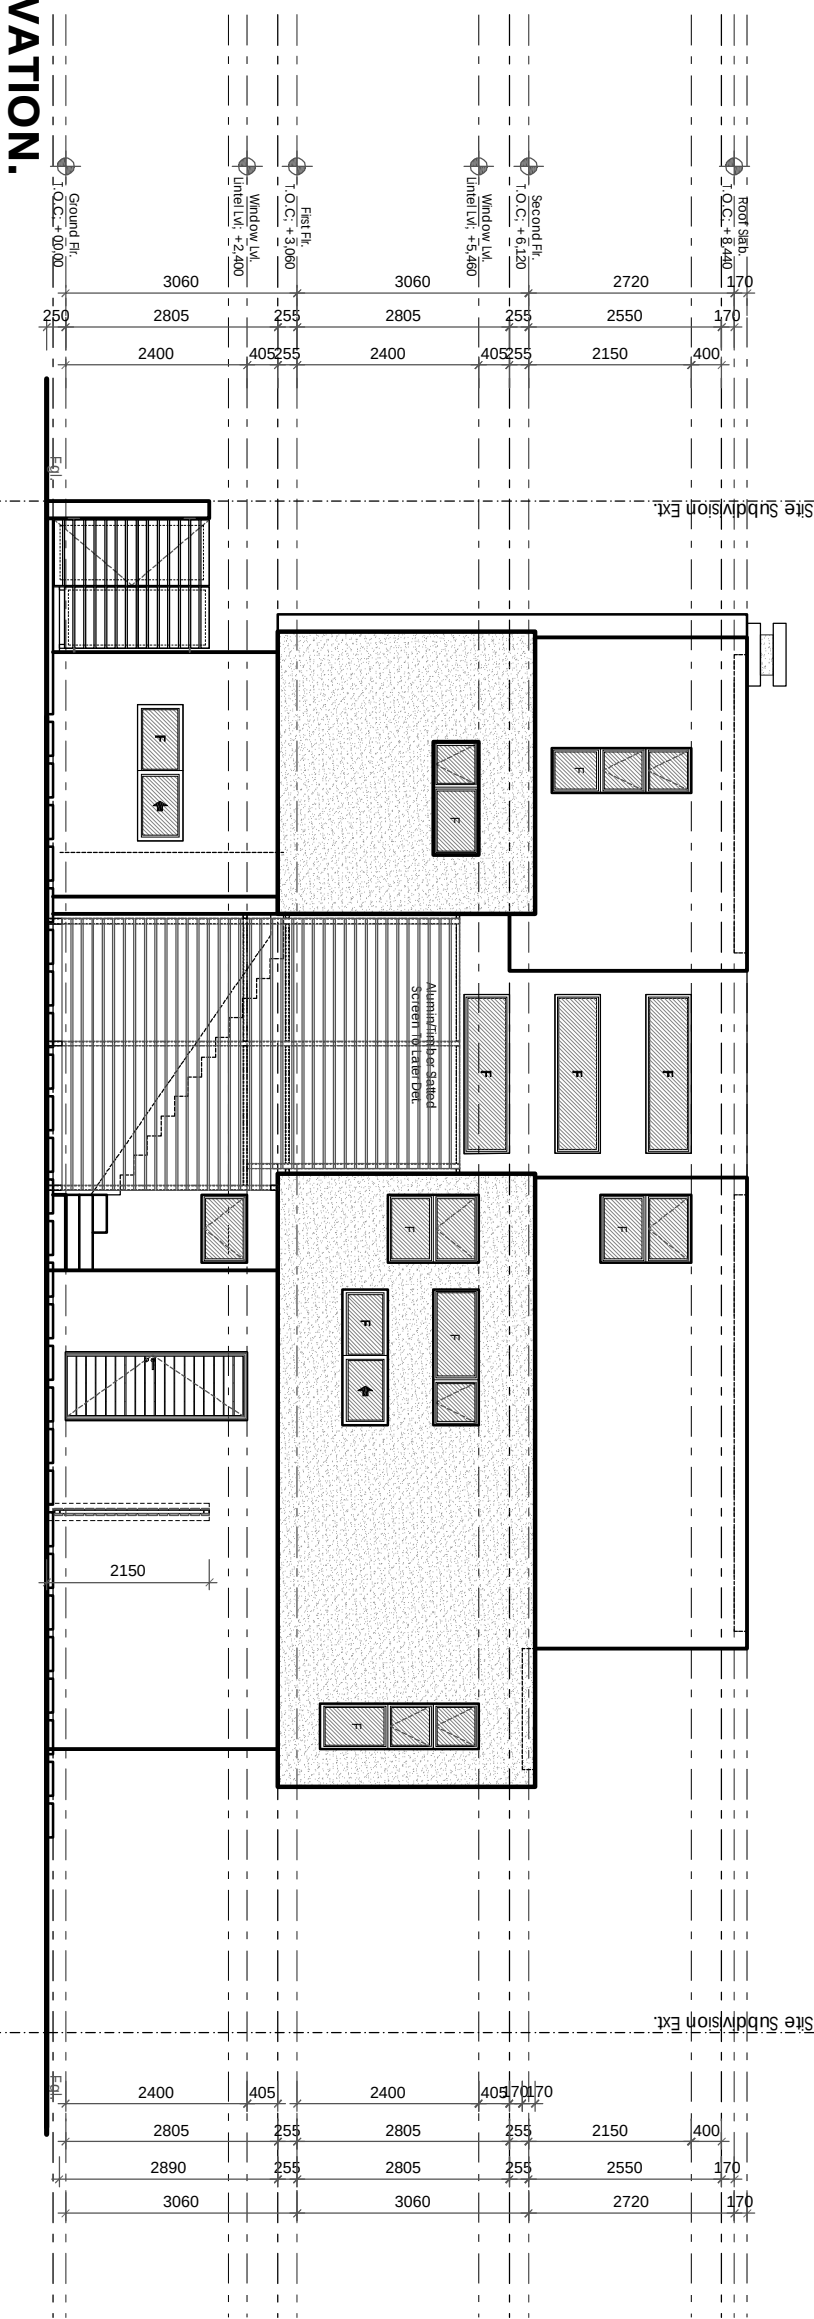

PROJECT:
Dev-ADRIENNE STREET - HOUSE Type A.

DESCRIPTION:
ELEVATIONS 2

ERF:
Portion 2 of Ptn 1 Erf 213 Sandown

DATE:
Oct 2019

SCALE:
1 :100

DRAWN BY:
Gavin

DRAWING NO.:
AS-HSA.2019.402.S

GWA GAVIN WARBURTON
& ASSOCIATES
ARCHITECTS
5 Plymouth St, Woodmead, Sandton PO Box 139 Rivonia 2128
tel 011 656 1690 fax 011 656 4859 www.gwarth.co.za