



WEST ELEVATION.

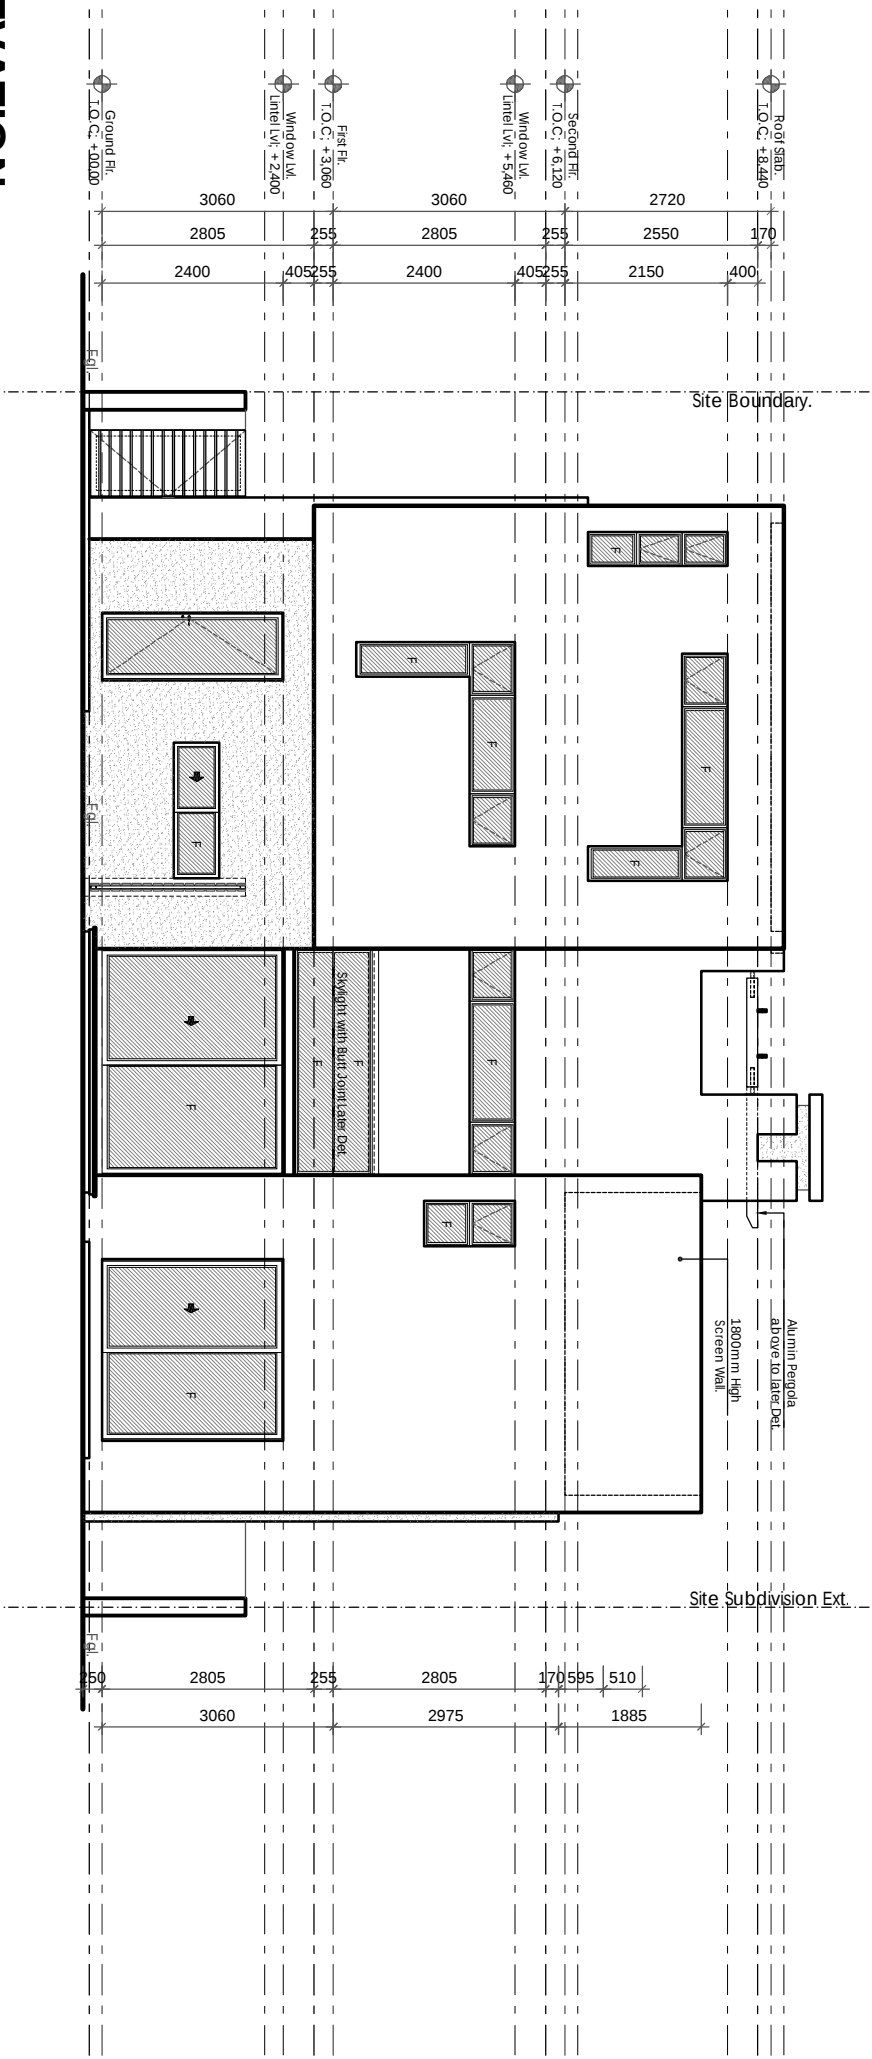

NORTH ELEVATION.

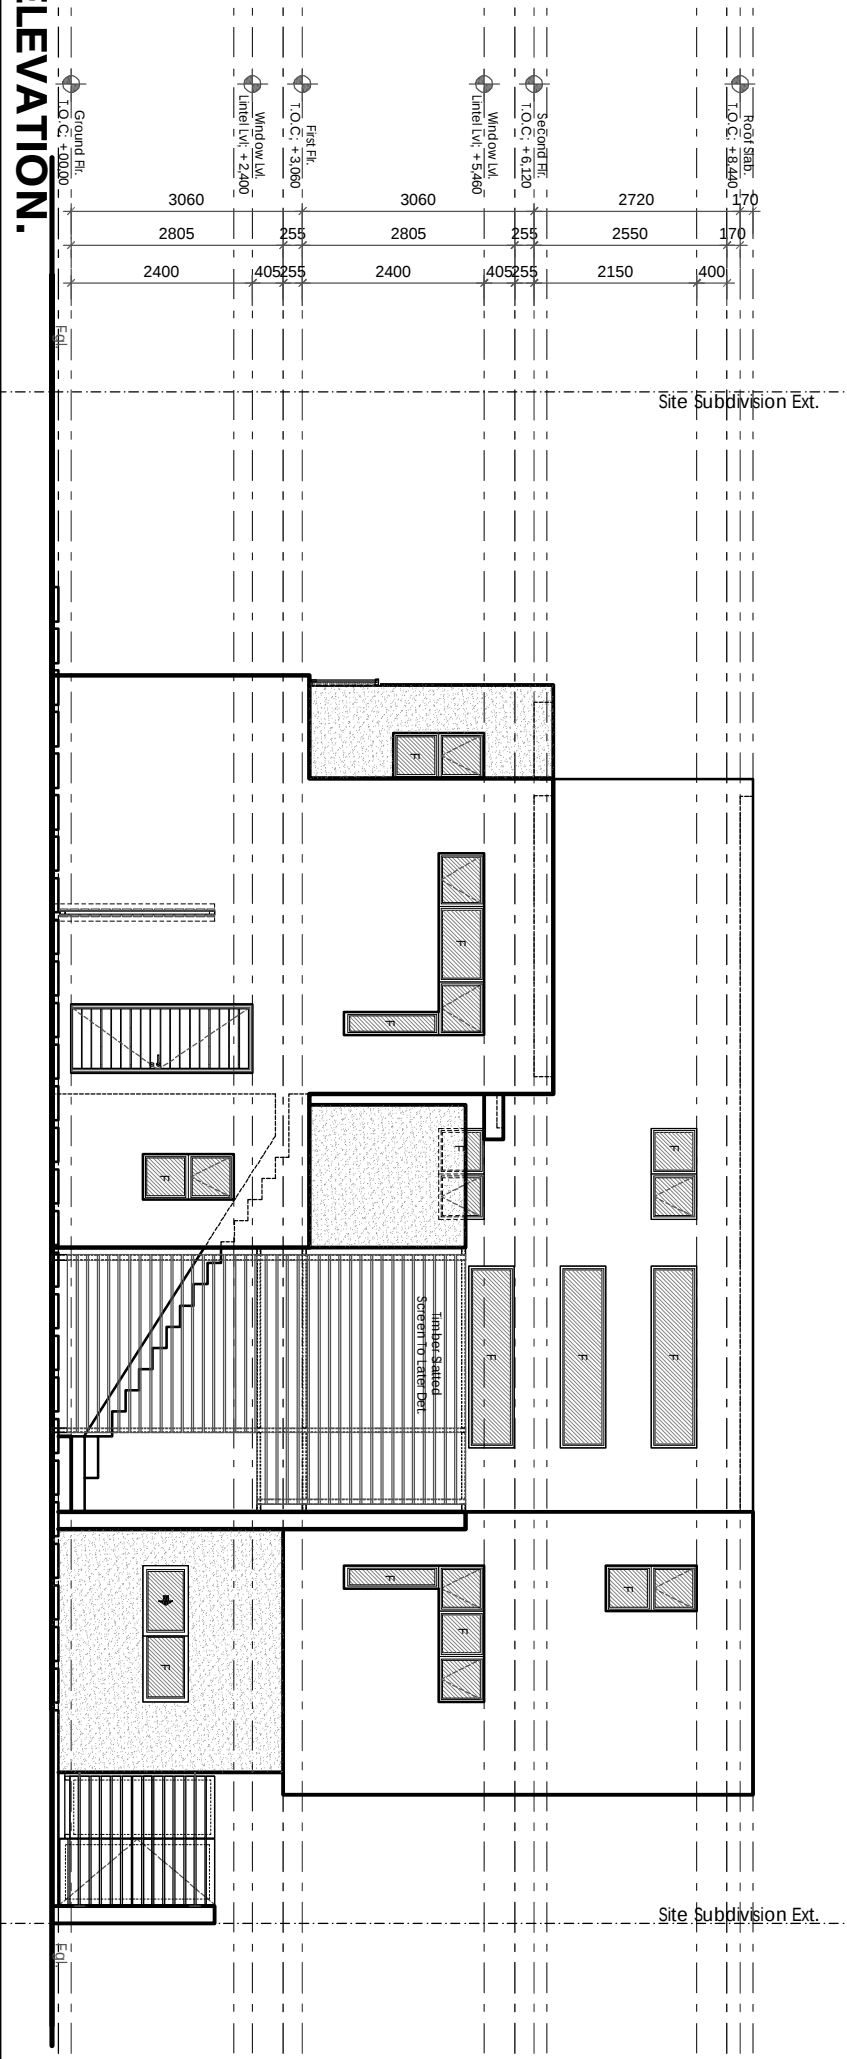

PROJECT:

Dev-ADRIENNE STREET - HOUSE Type B.

DESCRIPTION:

ELEVATIONS 2

ERF:

Portion 3 of Ptn 1 Erf 213 Sandown

DATE: _____

Oct 2019

SCALE:

1:100

DRAWN BY:

Gavin

DRAWING NO.:

AS-HSB.2019.402.S

