




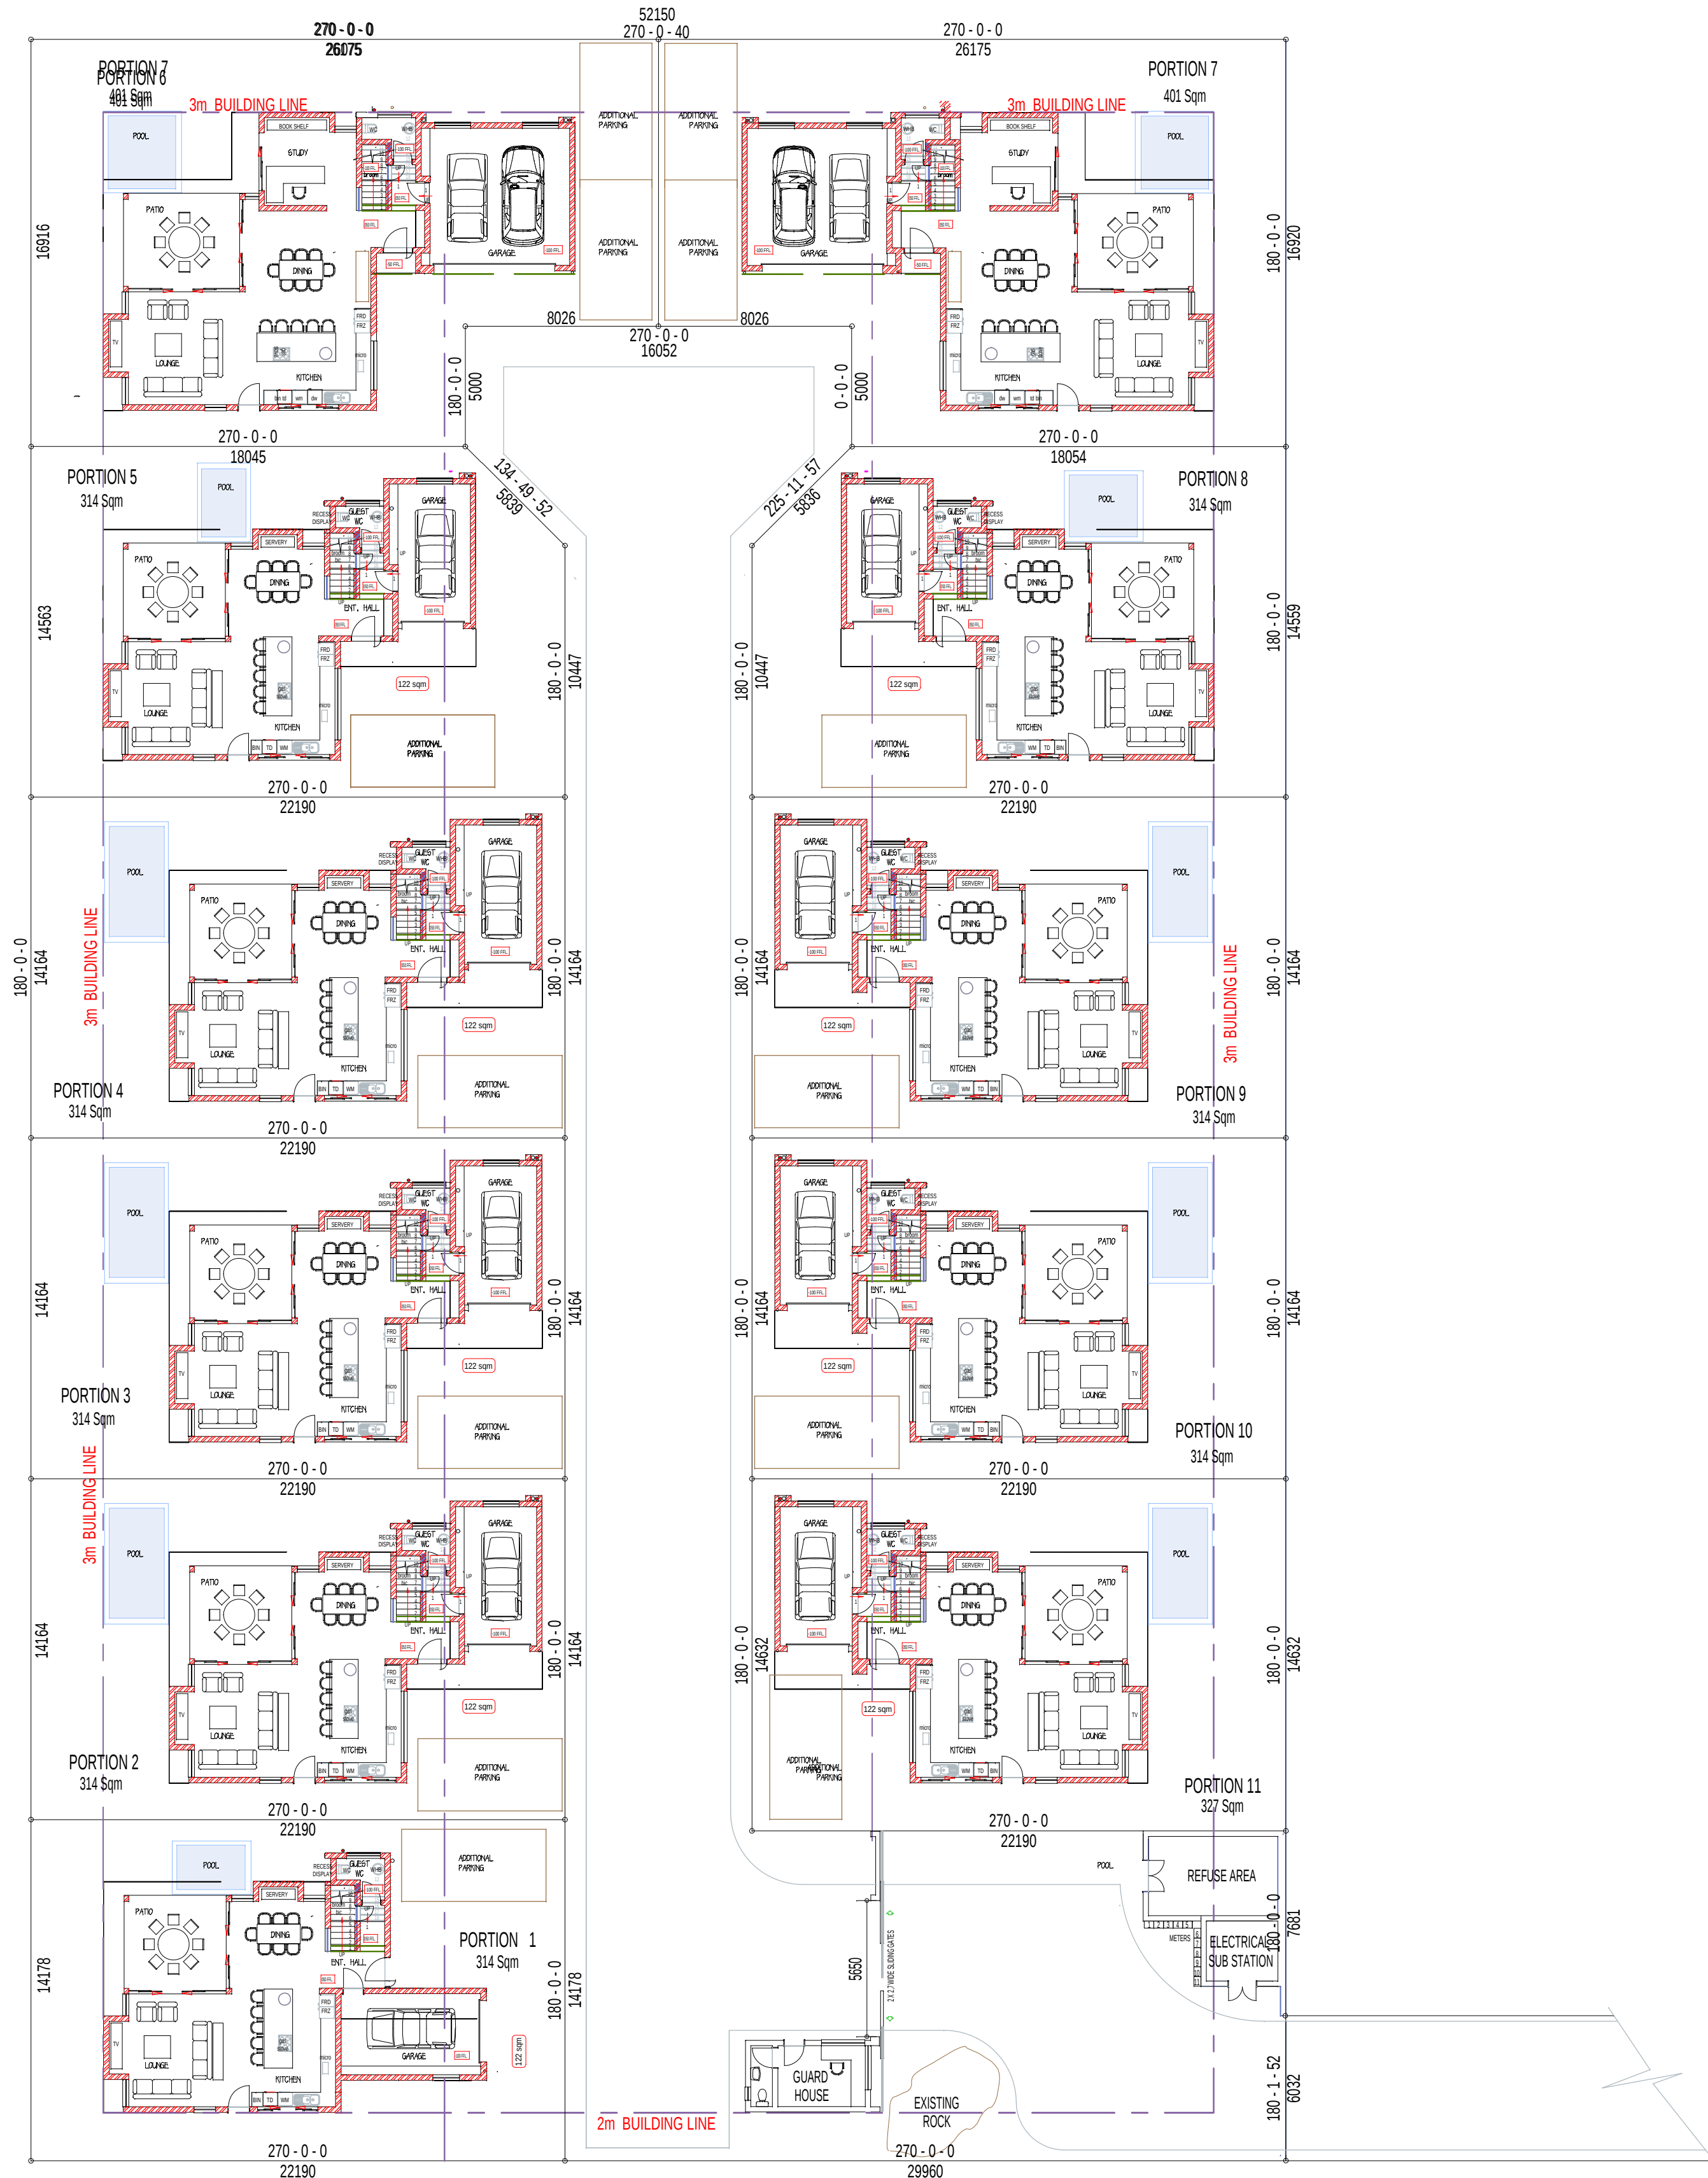


SITE DEVELOPMENT PLAN
SCALE 1:200

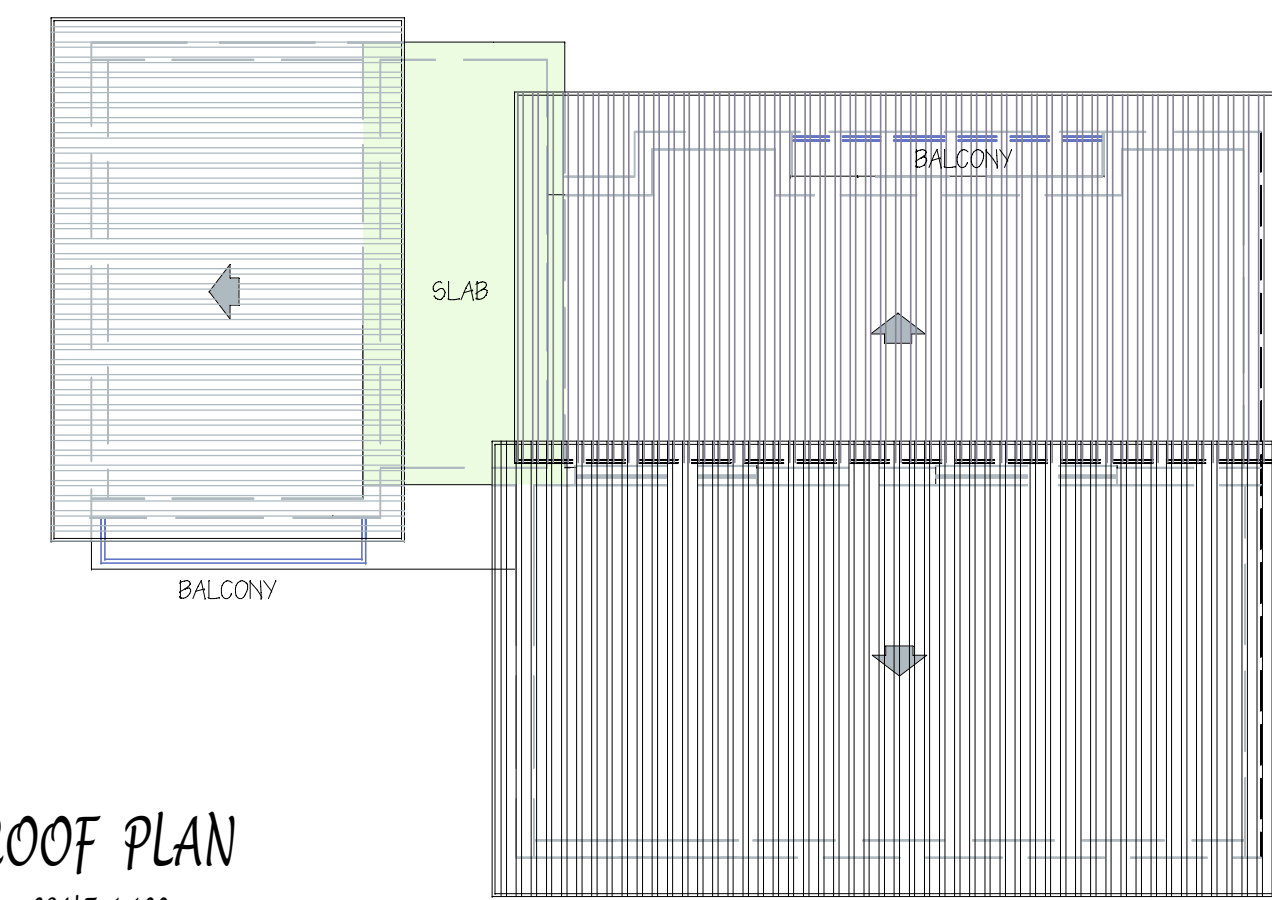

ROOF PLAN
SCALE 1:100

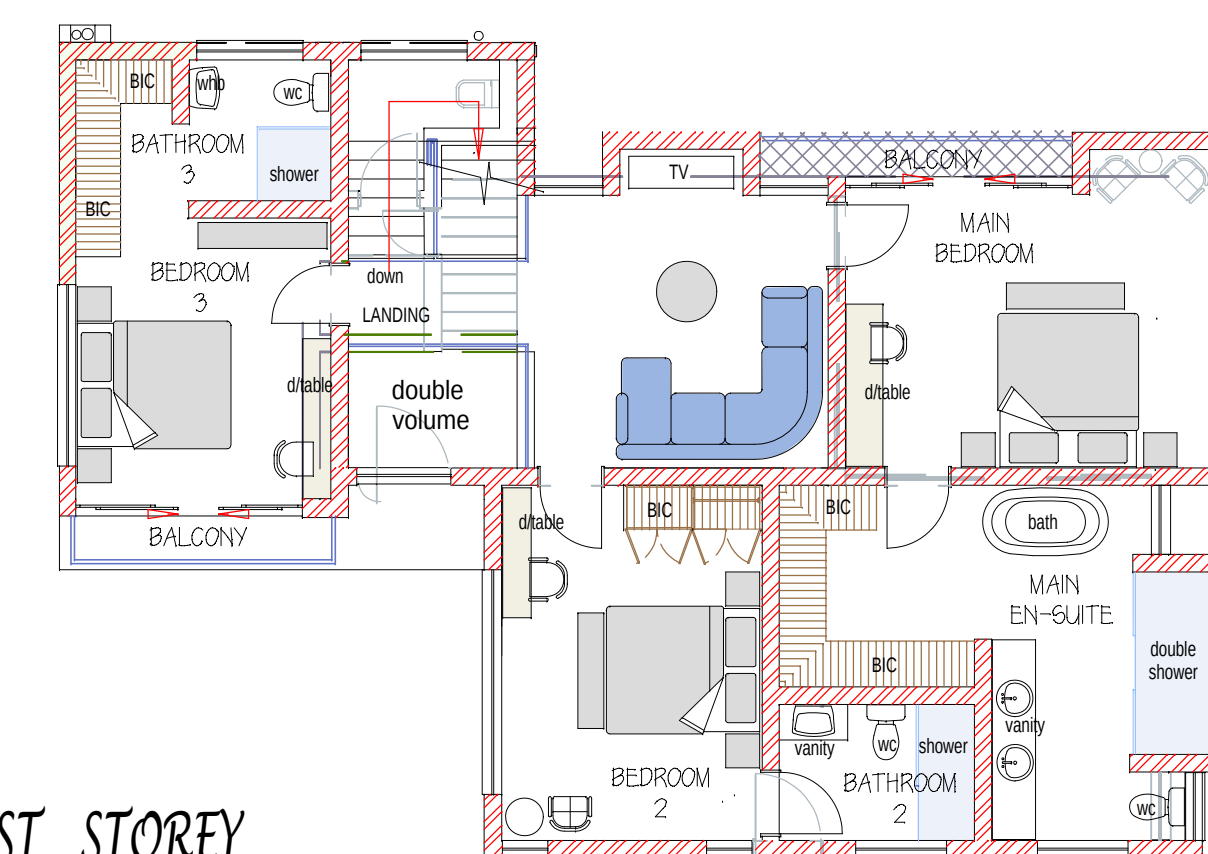

FIRST STOREY
SCALE 1:100

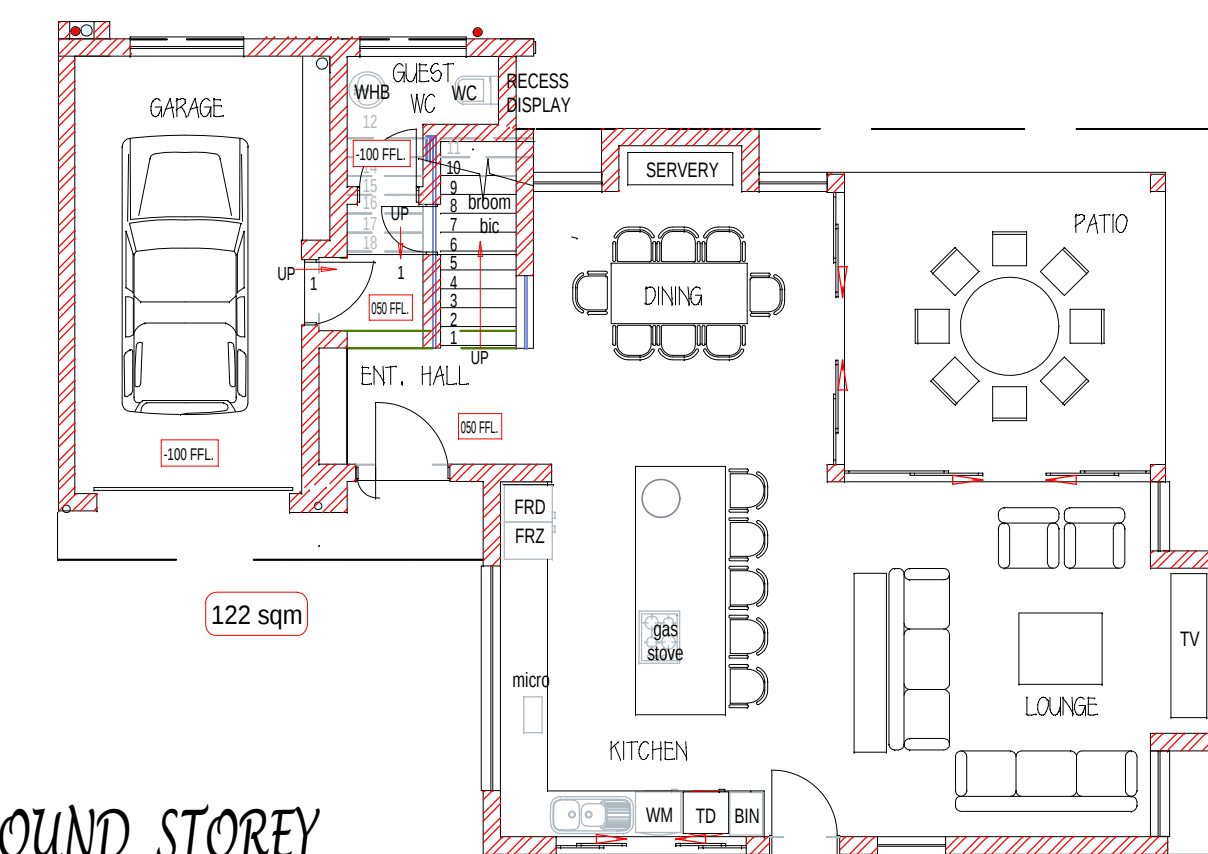

GROUND STOREY
SCALE 1:100