

DRAWINGS MUST NOT BE SCALED. FIGURED DIMENSIONS ONLY MAY BE USED. DIMENSIONS SHOULD BE VERIFIED ONSITE AND ANY DISCREPANCIES SHOULD BE REPORTED TO THE ARCHITECT IMMEDIATELY. THIS DRAWING IS **COPYRIGHT** AND IS THE PROPERTY OF FACET ARCHITECTURE AND MUST NOT BE RETAINED, COPIED OR USED WITHOUT AUTHORITY.

OSUMMIT RESIDENCE TYPE 01 - OPTION A: THIRD GARAGE


DESIGN CONCEPT  
NOT TO SCALE

DATE: 21-01-2020  
FOR INFORMATION  
REV: D

acet

rchitecture

Warren Green  
Principal Architect  
info@facetarch.com | facetstudio.net  
+27 60 996 0690

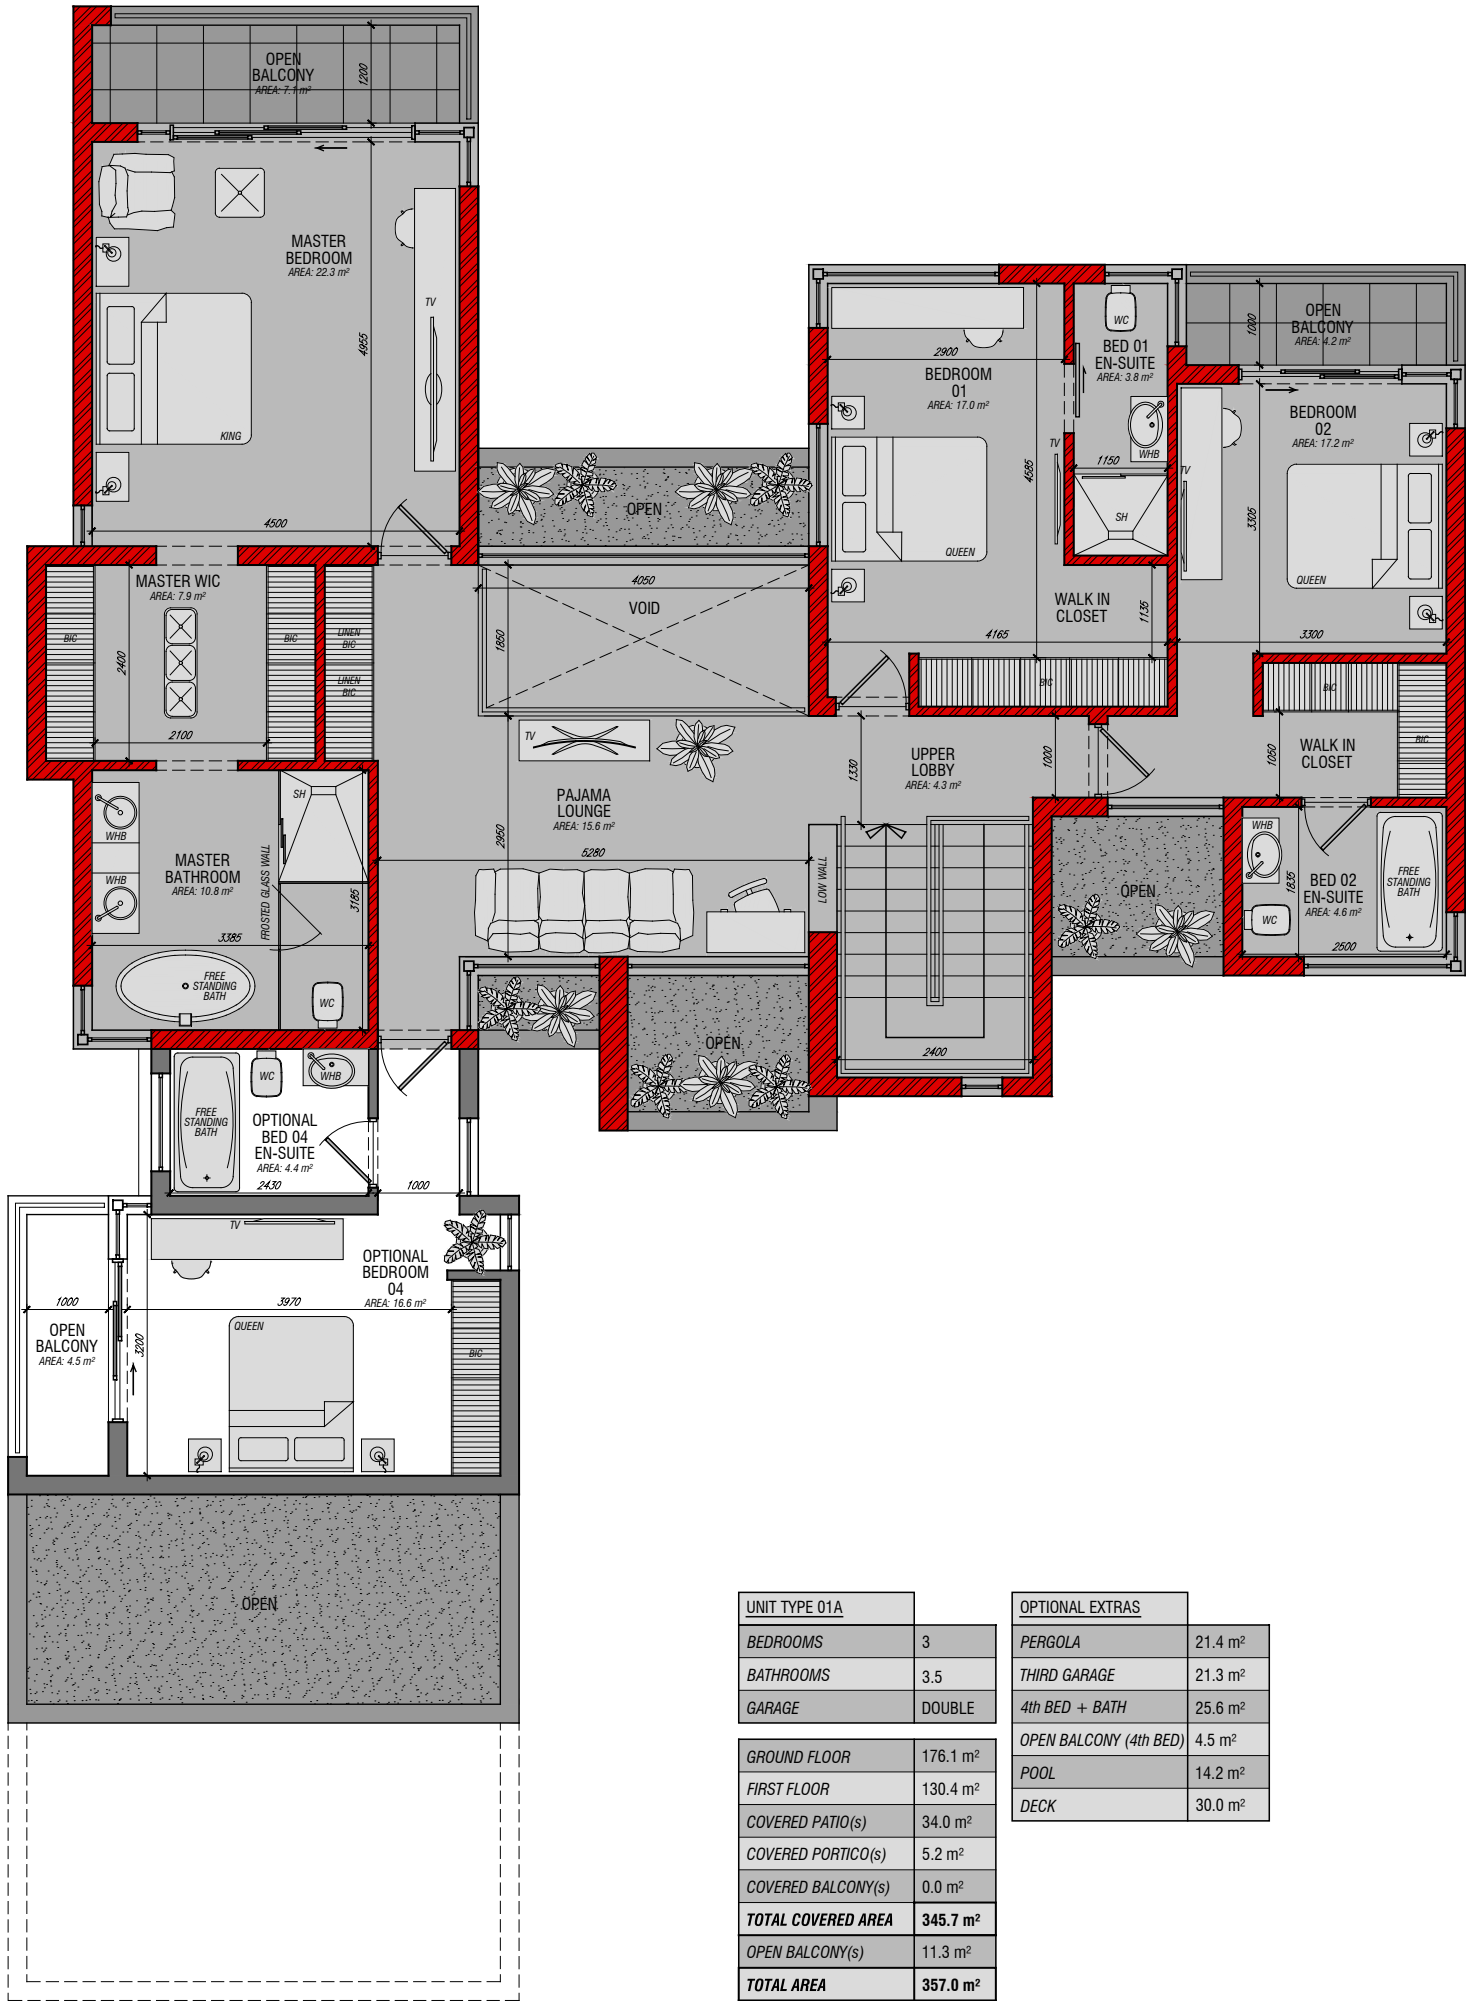

DRAWINGS MUST NOT BE SCALED. FIGURED DIMENSIONS ONLY MAY BE USED. DIMENSIONS SHOULD BE VERIFIED ONSITE AND ANY DISCREPANCIES SHOULD BE REPORTED TO THE ARCHITECT IMMEDIATELY. THIS DRAWING IS **COPYRIGHT** AND IS THE PROPERTY OF FACET ARCHITECTURE AND MUST NOT BE RETAINED, COPIED OR USED WITHOUT AUTHORITY.

OSUMMIT RESIDENCE TYPE 01 - OPTION A: THIRD GARAGE

DESIGN CONCEPT  
NOT TO SCALE

DATE: 21-01-2020  
FOR INFORMATION  
REV: D

acet

rchitecture

Warren Green

<Principal> 21154, March, 1990, S


Principal Architect

info@tgcetarch.com | facetstudio.net

+27 60 996 0690





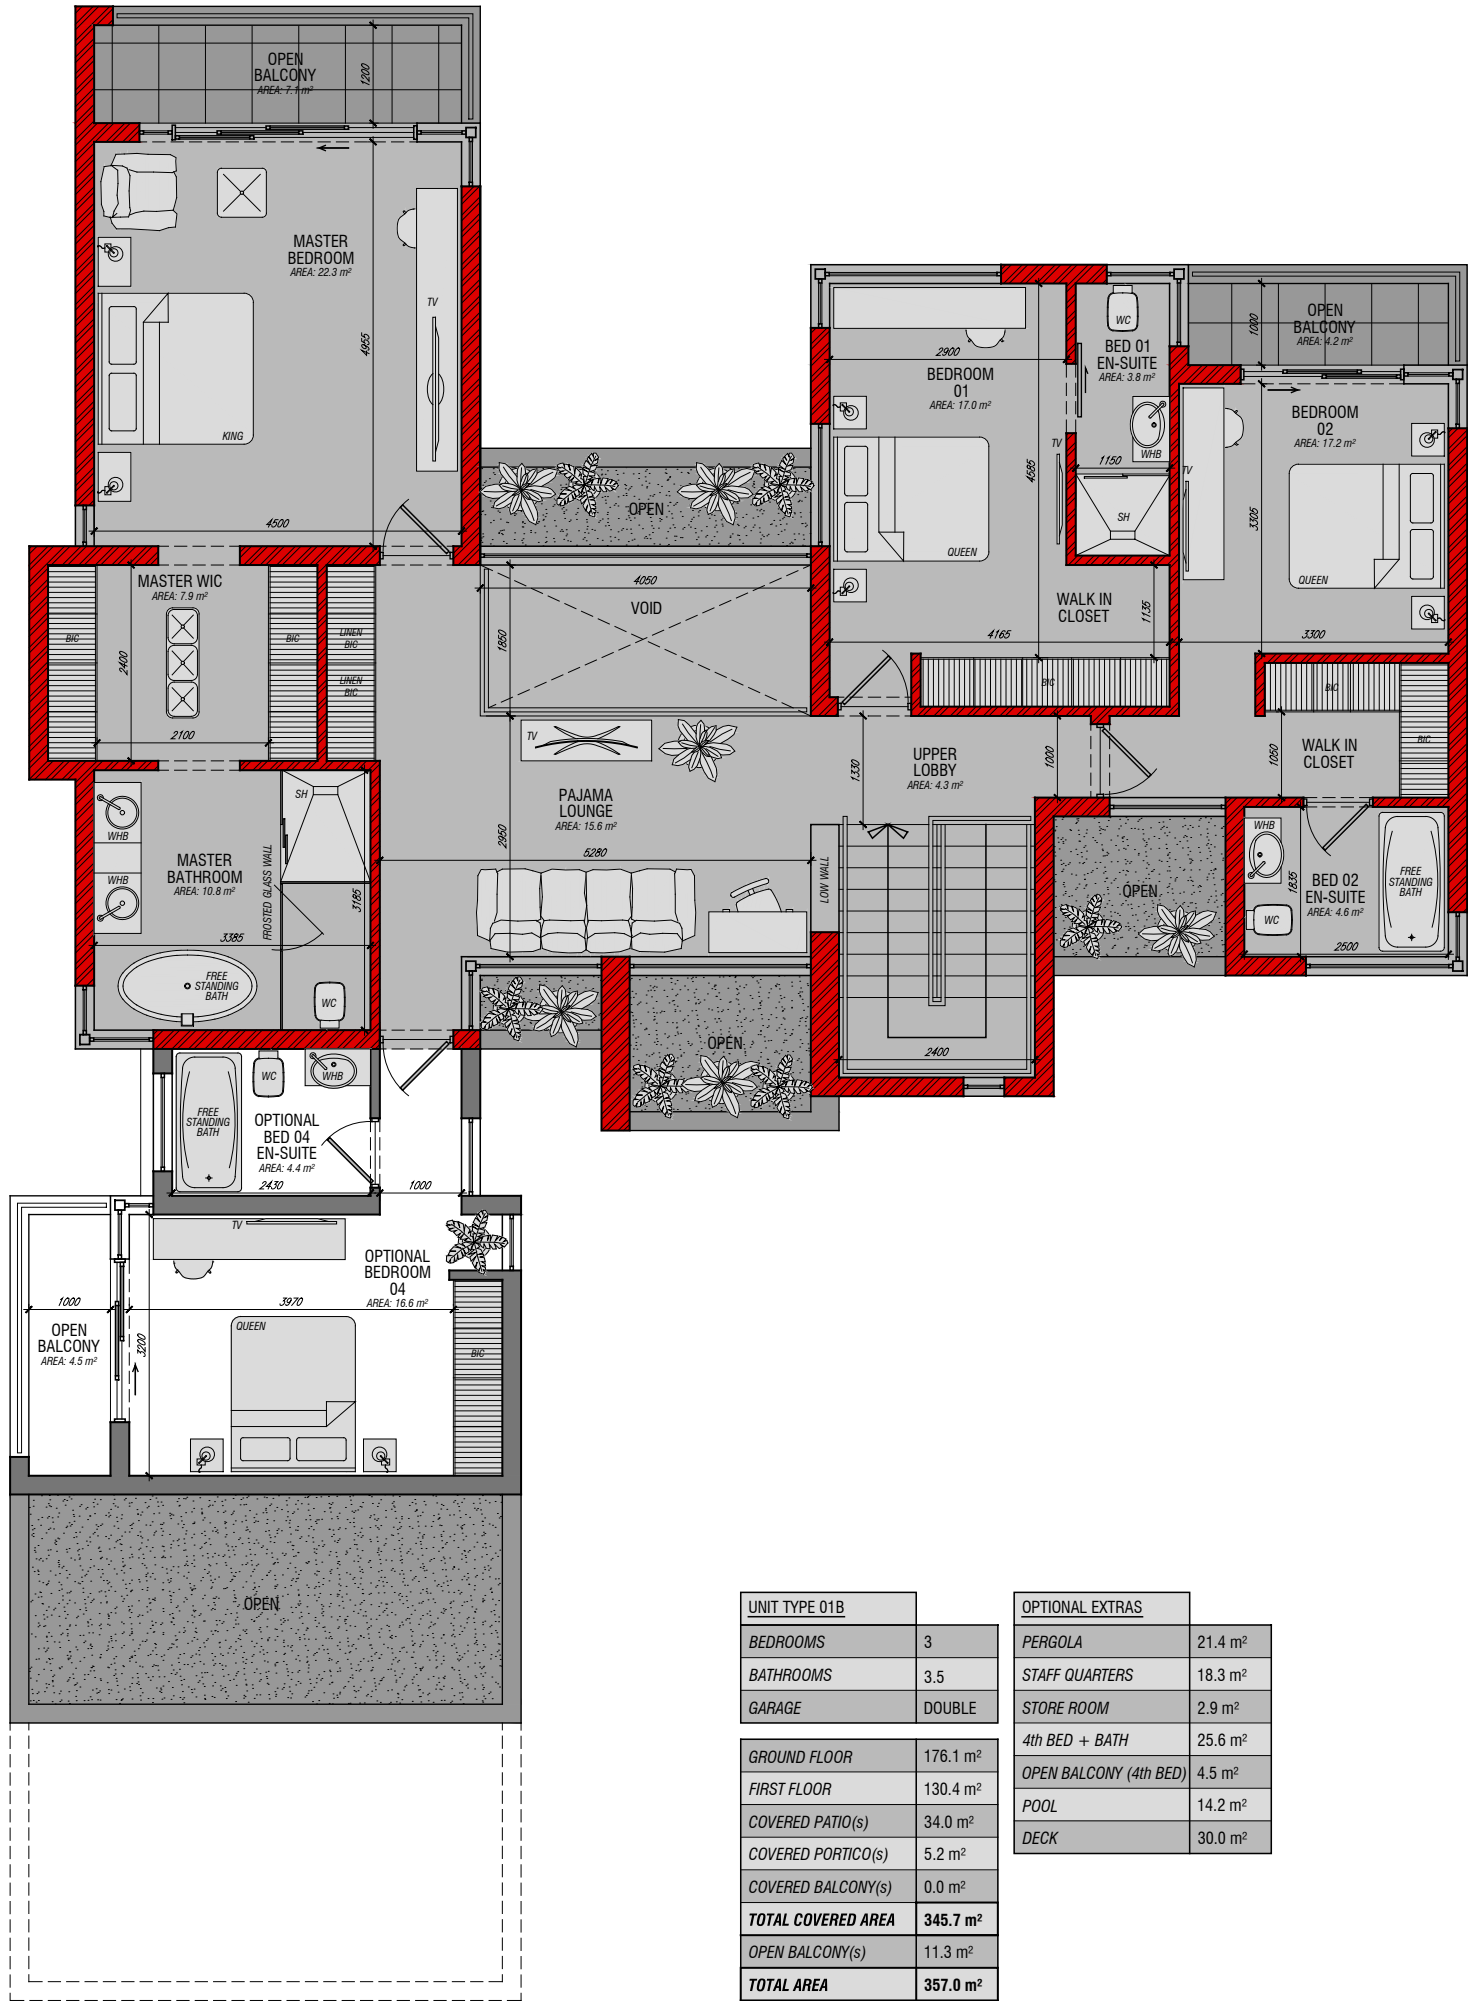

DRAWINGS MUST NOT BE SCALED. FIGURED DIMENSIONS ONLY MAY BE USED. DIMENSIONS SHOULD BE VERIFIED ONSITE AND ANY DISCREPANCIES SHOULD BE REPORTED TO THE ARCHITECT IMMEDIATELY. THIS DRAWING IS **COPYRIGHT** AND IS THE PROPERTY OF FACET ARCHITECTURE AND MUST NOT BE RETAINED, COPIED OR USED WITHOUT AUTHORITY.

OSUMMIT RESIDENCE TYPE 01 - OPTION B: STAFF QUARTERS

DESIGN CONCEPT  
NOT TO SCALE

DATE: 21-01-2020  
FOR INFORMATION  
REV: D

acet

rchitecture

Warren Green

<PrArch 21154, March, 1990>

Principal Architect

info@tgcetarch.com | facetstudio.net

+27 60 996 0690