
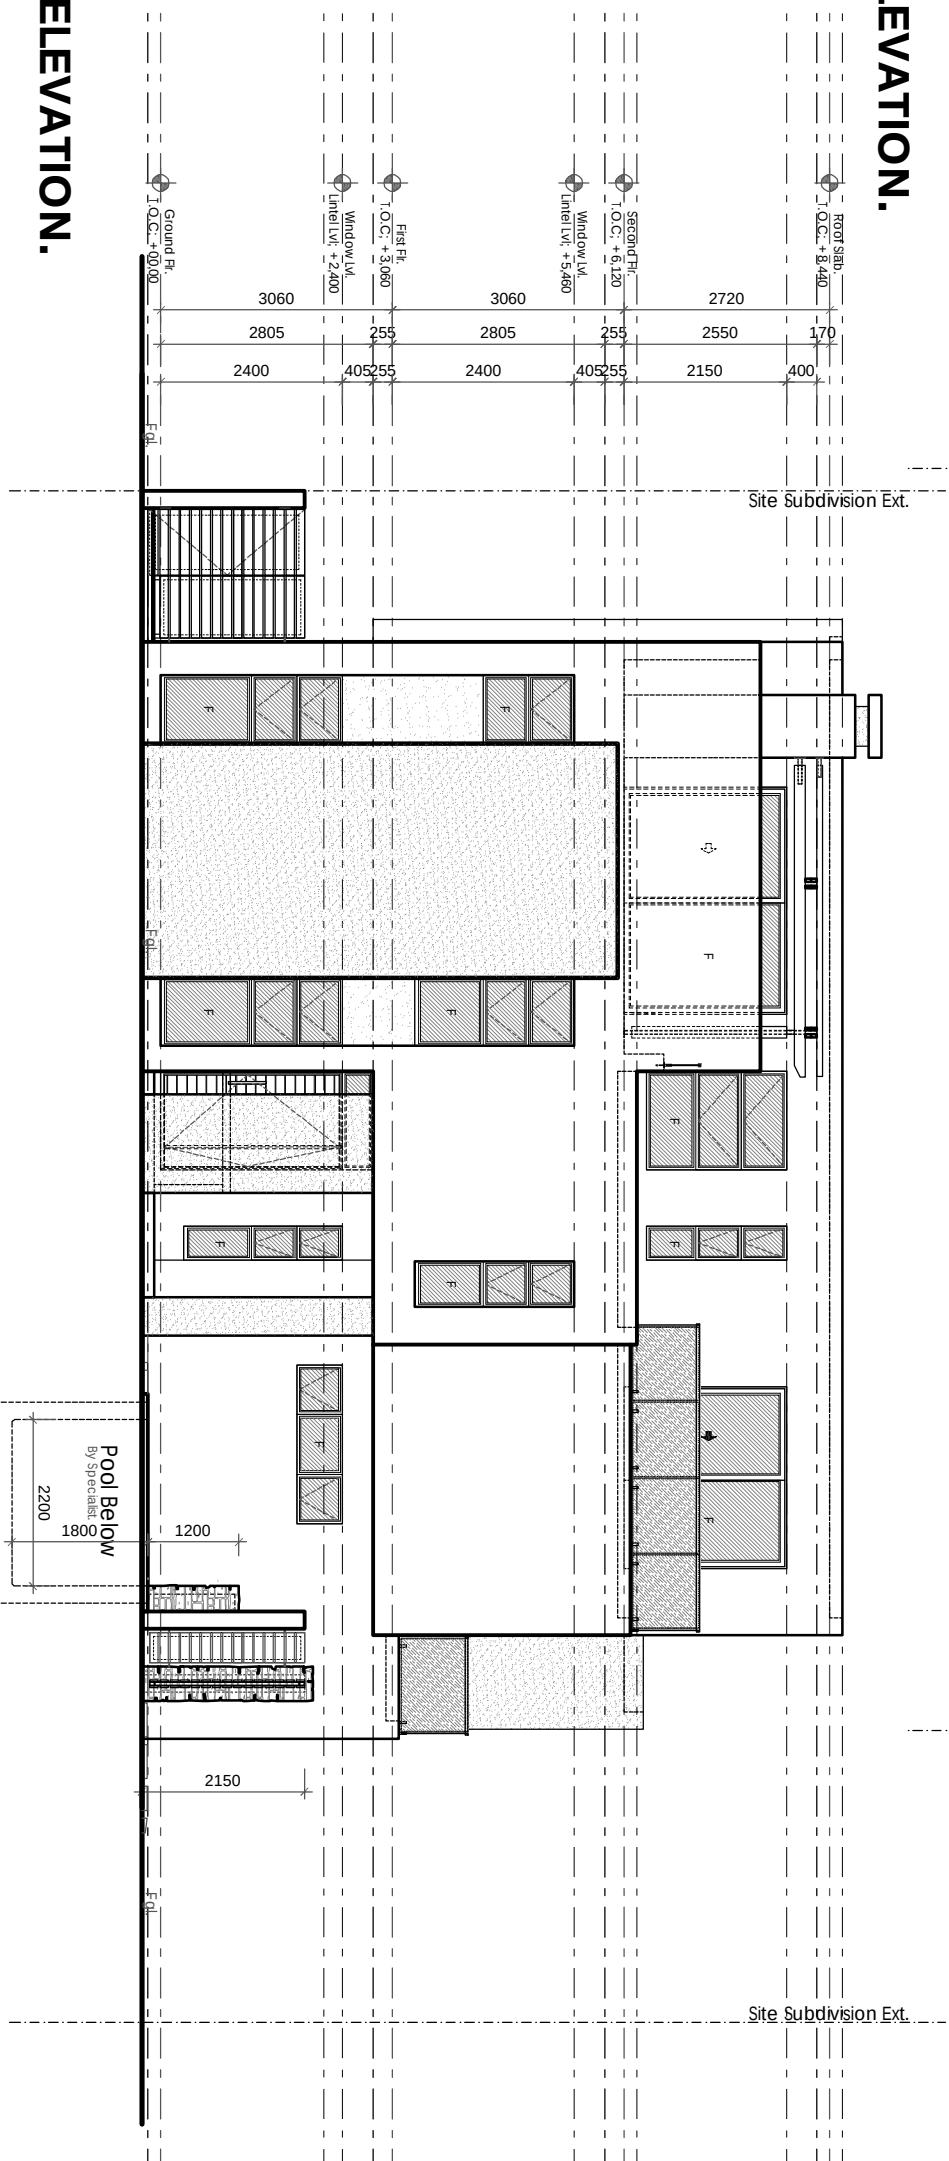


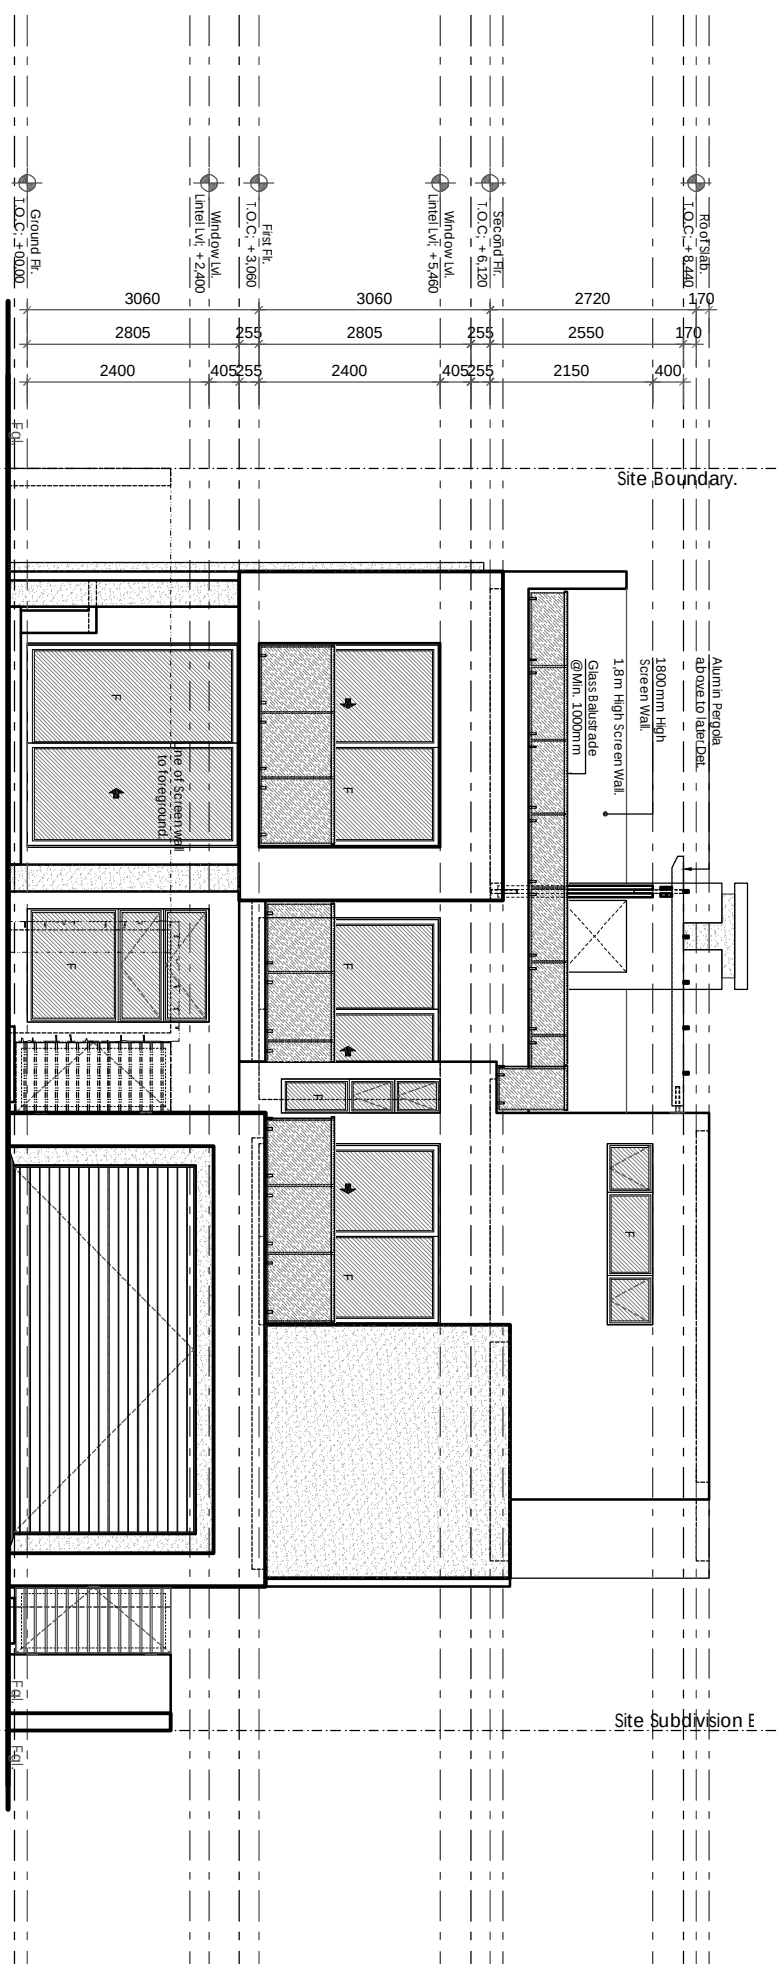

PROJECT:

Dev-ADRIENNE STREET - HOUSE Type B.

DESCRIPTION:

ELEVATIONS 1

ERF:

Portion 3 of Ptn 1 Erf 213 Sandown

DATE: _____

Oct 2019

SCALE:

1:100

DRAWN BY:

Gavin

DRAWING NO.:

AS-HSB.2019.401.S

GWA **GAVIN** **WARBURTON**
 & ASSOCIATES
 ARCHITECTS

5 Plymouth St, Woodmead, Sandton PO Box 139 Rivonia 2128
 tel 011 656 1690 fax 011 656 4859 www.gwarth.co.za

5 Plymouth St, Woodmead, Sandton PO Box 139 Rivonia 2128
tel 011 656 1690 fax 011 656 4859 www.gwarch.co.za

tel 011 656 1690 **fax** 011 656 4859 **www.gwarch.co.za**