

Glass 4mm: max. pane size: 1,5sqm

Glass 6mm: max. pane size: 3,2sqm

DESCRIPTION

E.H.GORDON

SPECIALIZED DESIGN STUDIO

CELL: 082 441 8515 TEL: (011) 791 4959 EMAIL: tilly@global.co.za

SACAP No. T0145

PORTION 1 OF 65 BUCCLEUCH TOWNSHIP

DECEMBER, 2018.

MRS T. Y. MAZIBUKO

DATE

DATE

E.H. GORDON

AS SHOWN


DRAWN BY:

DRAWING NUMBER:

SCALE

DATE....../ 2018

NOTATION

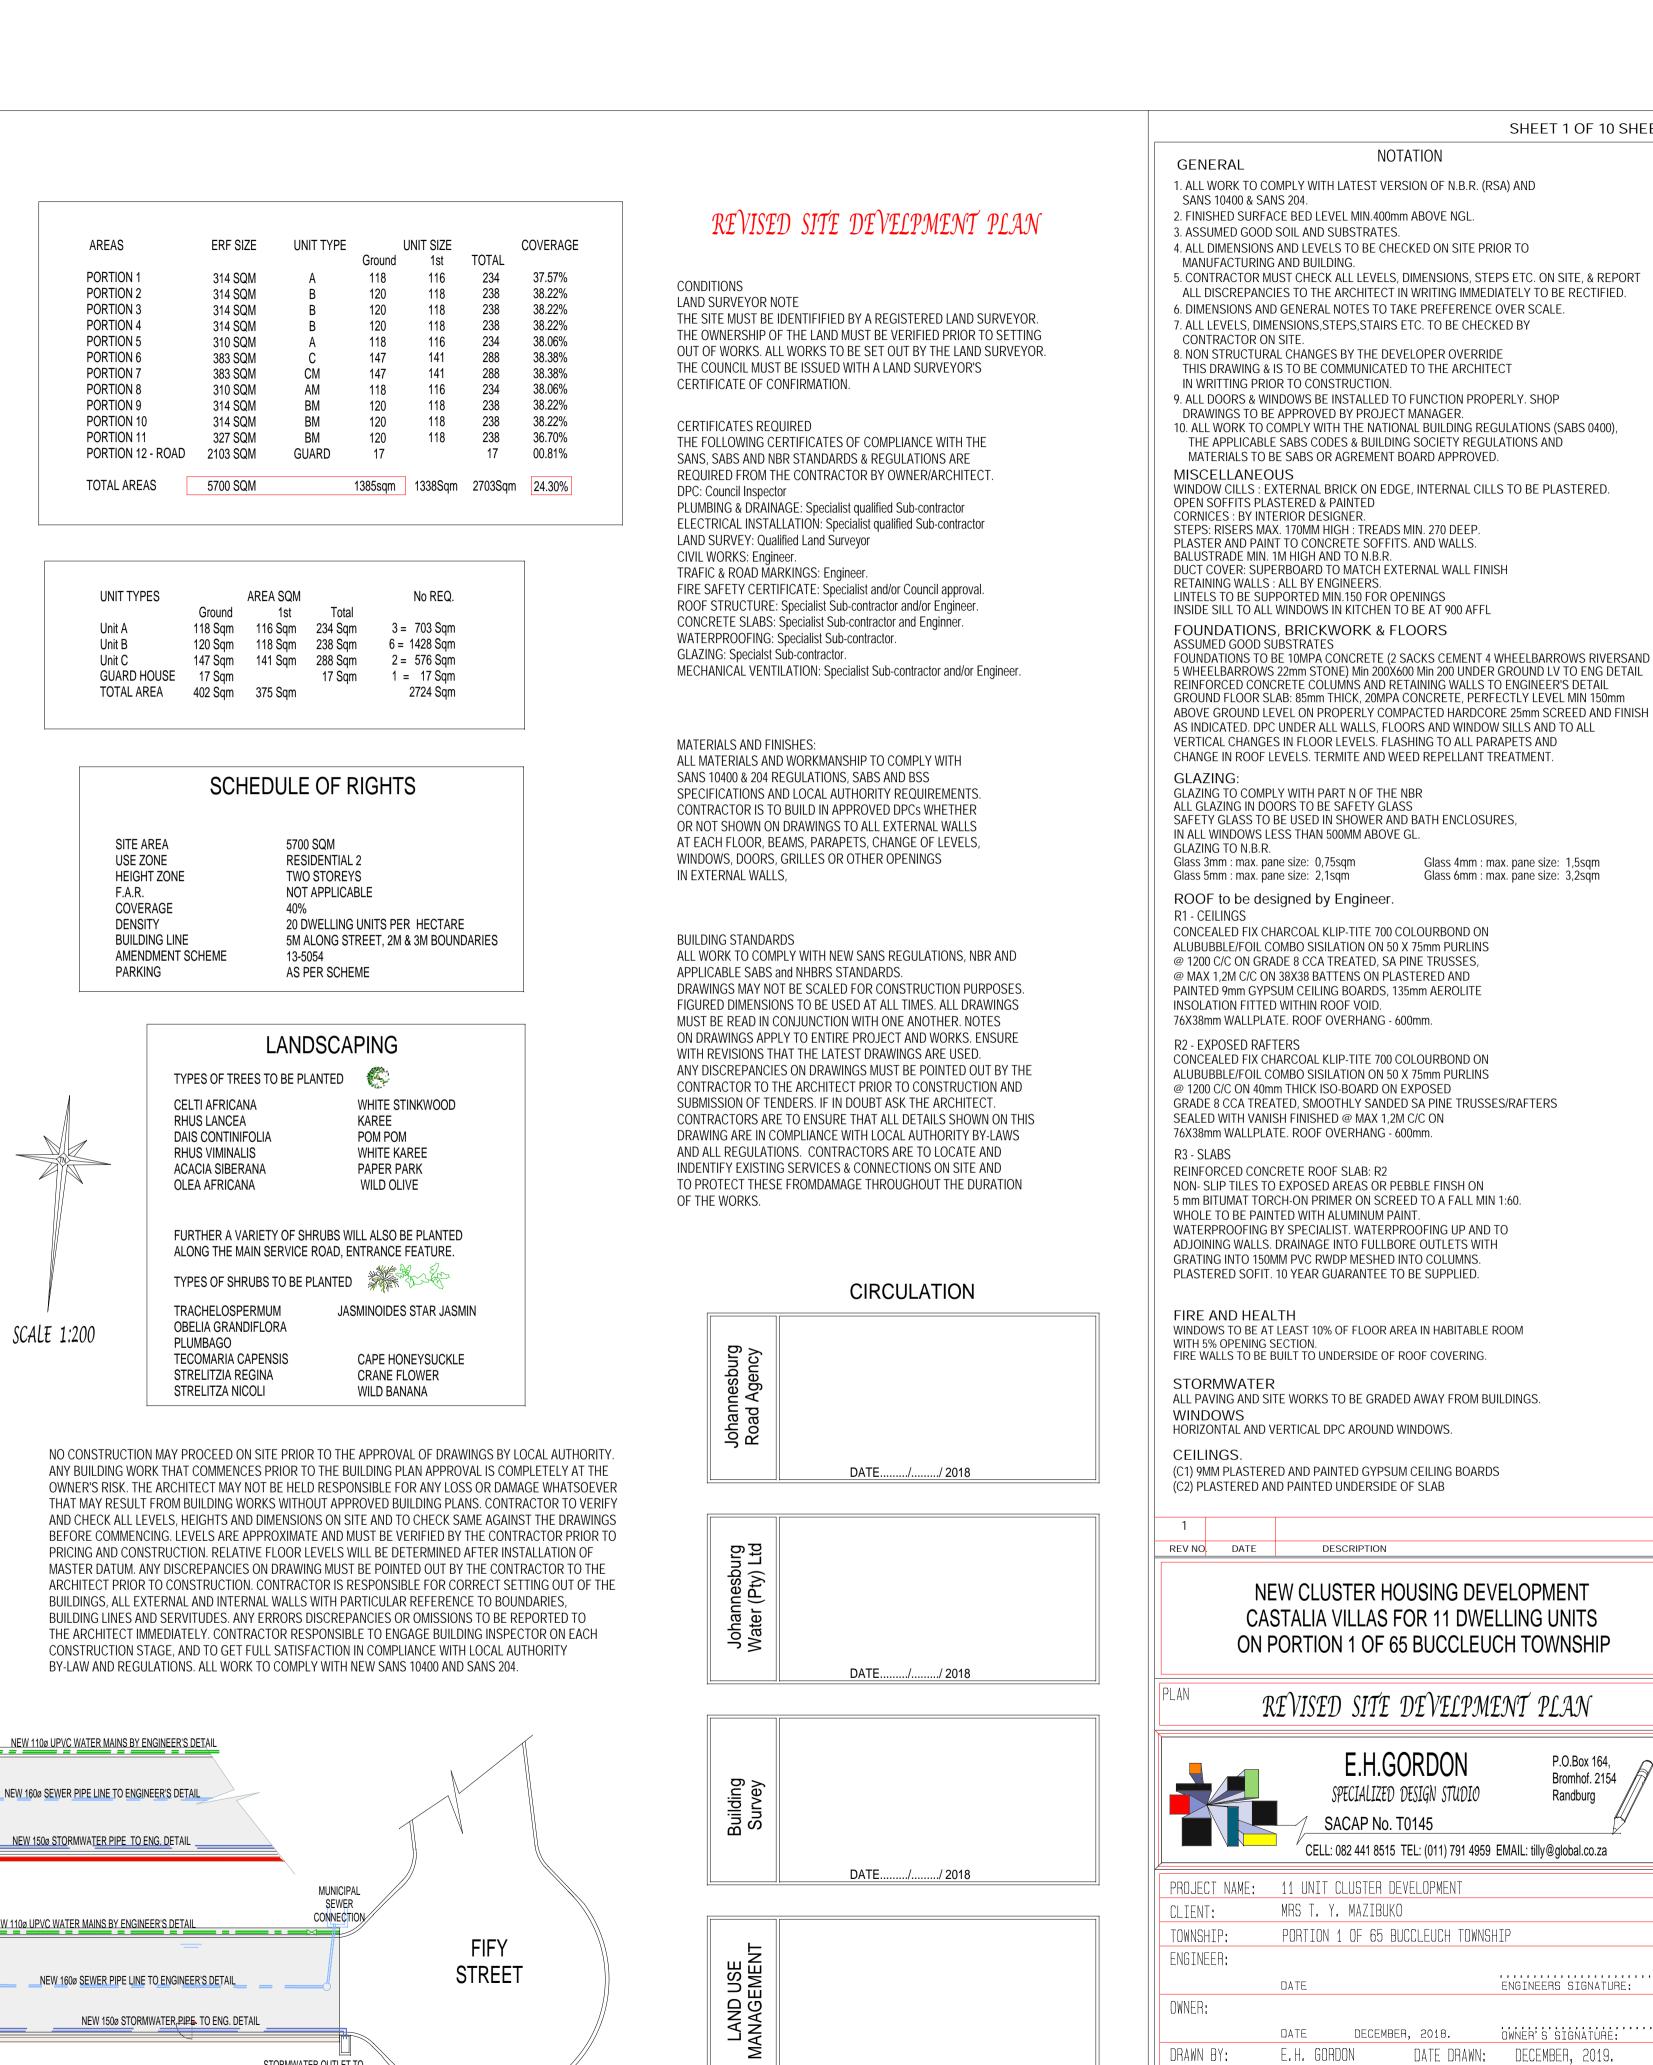

52150

7770

PORTION 7

383 Sqm

PORTION 8

PORTION 9

314 Sam

314 Sqm

PORTION 11

327 Sqm

SUB STATIC

STORMWATER OUTLET TO

EXISTING CHANNEL IN FIFE STREET

UNIT TYPE BM Ground 120 SQM 1st 118 SQM

PORTION 12 (ROAD)

22190

HOUSE

1505

5000

1385

R 6500 29960

Ground 120 SQM

UNIT TYPE BM

PORTION 6

383 Sqm

314 Sqm

314 Sqm

PORTION 2

314 Sqm

PORTION 1

UNIT TYPE A Ground 118 SQM 1st 116 SQM

22290

SITE DEVELOPMENT PLAN

SCALE 1:200

Ground 120 SQM

UNIT TYPE B

Ground 120 SQM

1st 118 SQM

UNIT TYPE B

Ground 120 SQM

Ground 147 SQM

1st 141 SQM

KITCHEN

000

66666

1506

UNIT TYPE C

P.O.Box 164, Bromhof. 2154

Randburg

ENGINEERS SIGNATURE:

OWNER'S SIGNATURE:

DATE DRAWN: DECEMBER, 2019.

DATE PRINTED: 6th JANUARY, 2019.

BUCCLEUCH DEVELOPMENT JAN 2019 (1